




\*NOTE: DESIGN IS PRELIMINARY ONLY AND HAS BEEN BASED ONLY ON AERIAL PHOTOGRAPHY.

PLAN  
SCALE 1:200

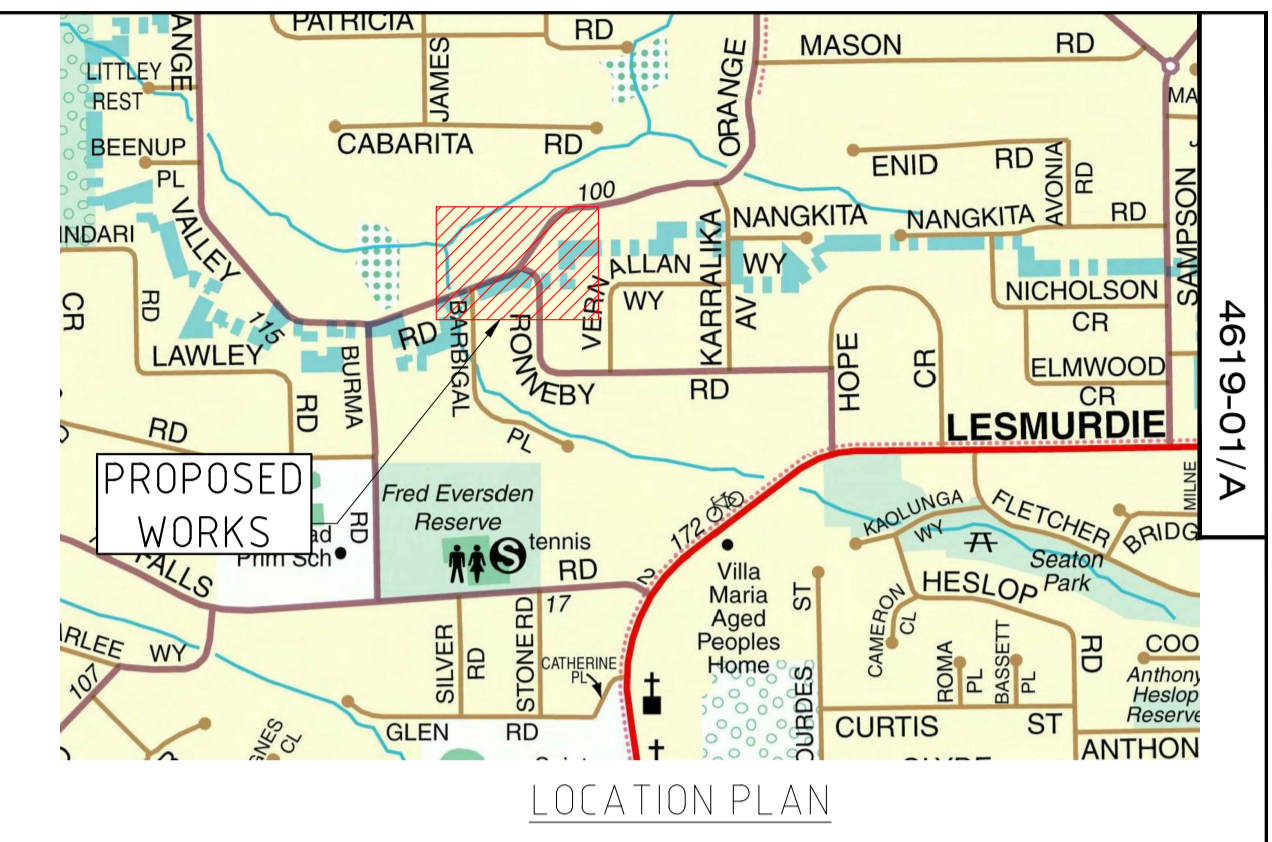

- LEGEND:**
- ROAD RESERVE THAT COULD BE RELEASED
  - PROPOSED AREA FOR FUTURE INTERSECTION WIDENING
  - PROPOSED AREA FOR FUTURE FOOTPATH
  - PROPOSED SEMIMOUNTABLE KERB
  - PROPOSED SEMIMOUNTABLE KERB
  - EXISTING CADASTRE - BOUNDARY
- 13**  
**LOT 53** EXISTING LOT NUMBER

- NOTES:**
- VERIFICATION REQUIRED OF THE FOLLOWING:**
1. THIS DESIGN IS NOT FINAL AND IS A DRAFT VERSION.
  2. SERVICE IMPACTS AND RELOCATIONS HAVE NOT BEEN IDENTIFIED.
  3. REQUIREMENTS FOR PATH CONNECTIVITY AND INTERSECTION WIDENING HAVE NOT BEEN CONFIRMED.
- ASSUMPTIONS:**
1. THE EXTENT OF WORKS IS SUBJECT TO CHANGE.
  2. DETAILED SURVEY IS ESSENTIAL TO IDENTIFY SERVICES

**NOT FOR  
CONSTRUCTION  
FOR REVIEW ONLY**

	<b>ASSET SERVICES</b>
<b>109 ORANGE VALLEY ROAD</b>	
PROPOSED ROAD RESERVE	
KALAMUNDA	
DRAFT LAND RELEASE PLAN	
DRAWING No. <b>4619-01/A</b>	SHEET <b>A1</b>

**WARNING**  
SERVICES AND CADASTRAL BOUNDARY LOCATIONS ARE ONLY INDICATIVE AND MUST NOT BE USED FOR EXCAVATION. THE "ONE CALL 1100" SYSTEM SHALL BE USED TO OBTAIN ACCURATE SERVICE LOCATIONS.



No.	REVISION	BY	DATE	AUTH	No.	REVISION	BY	DATE	AUTH	SCALE	DATE	BY	DATE	AUTH	CONSTRUCTIBILITY REVIEW	AUTHORISED:	Design:	Structure Code:	DRAWING No. / SHEET / REVISION	ORIGINAL DRG. SIZE
A	ISSUED FOR INTERNAL REVIEW	CC	27/10/21	LP						1:200					N/A	N. PARKER MANAGER ASSET DELIVERY	CI	420	4619-01/A	A1
															C. CARPILLO INFRASTRUCTURE DESIGN OFFICER	L. PUOHOTA COORDINATOR PROJECT DESIGN	B. JACKSON MANAGER ASSET SERVICES			