


- LEGEND**
- 4.9 --- EXISTING CONTOUR
  - --- EXISTING KERB
  - --- EXISTING BATTER
  - [Pattern] EXISTING BUILDING
  - [Pattern] EXISTING FOOTPATH
  - / --- EXISTING FENCE
  - D --- EXISTING DRAINAGE
  - OH --- EXISTING OVERHEAD POWER
  - UG --- EXISTING UNDERGROUND POWER
  - W --- EXISTING WATER
  - [Symbol] EXISTING TREE
  - [Symbol] EXISTING DRAINAGE JUNCTION
  - [Symbol] EXISTING POWER POLE
  - [Symbol] EXISTING SIDE ENTRY PIT
  - [Symbol] EXISTING GRATE PIT
  - --- PROPOSED SEMI MOUNTABLE KERB
  - --- PROPOSED FLUSH KERB
  - [Pattern] PROPOSED 2.5m WIDE CONCRETE SHARED PATH
  - [Pattern] PROPOSED UNSEALED SHOULDER
  - [Pattern] PROPOSED ASPHALT PAVEMENT
- TURNING MOVEMENT LEGEND (19.0m SEMI-TRAILER)**
- [Line] VEHICLE BODY
  - [Line] 500mm CLEARANCE

**TURNING MOVEMENT PLAN**  
SCALE 1:250

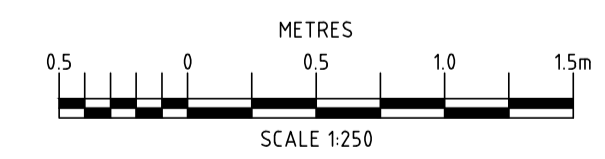

N:\Archive\Projects\Civil\2016\PC16017 - Lot 150 Welshpool Road Wattle Grove\2.0 Design\2.34 Drawings\2.34.1 Acad\PC16017-CI-SK5.dwg

No.	REVISION	BY	DATE
F	SPLITTER ISLAND ADDED; BUS STOP RELOCATED	DA	26.08.22
E	DRAWING UPDATED	DA	22.08.22
D	DRAWING UPDATED	DA	23.06.21
C	SLIP LANE ADDED	DA	19.04.21
B	TURNING TEMPLATE UPDATED	DA	24.06.20
A	ISSUED FOR INFORMATION	DA	12.05.19

**COPYRIGHT** ©  
This drawing is copyright and the property of Peritas Group Pty Ltd. It may be illegal to re-lain, copy or use it without the authority of Peritas Group Pty Ltd.

**DISCLAIMER**  
This drawing and its contents are electronically generated, are confidential and may only be used for the purpose for which they were intended. Peritas Group Pty Ltd will not accept responsibility for any consequences arising from the use of the drawing for other than its intended purpose or where the drawing has been altered, amended or changed either manually or electronically by any third party.

**NOTE**  
This is an uncontrolled document issued for information purposes only, unless the checked sections are signed or completed.  
Figural dimensions take precedence over scale.  
Do not scale reduced size drawings. Verify dimensions prior to commencing any on-site or off-site works or fabrication.



**PERTH OFFICE**  
P: +61 8 6336 9299  
F: +61 8 6336 9288  
E: enquire@peritasgroup.com.au  
74 GOODWOOD PARADE  
BURSWOOD WA 6100  
P.O. BOX 134  
BURSWOOD WA 6100

**CLIENT**

Tel: + 61 8 9256 3003 | Fax: + 61 8 9256 2003 | Mb: 0417962300  
Unit 1/5 Hughes Street Canning Vale South WA 6155  
PO Box 5486

**PROJECT:**  
PROPOSED DRIVEWAY  
720 WELSHPOOL ROAD  
WATTLE GROVE

**DRAWING TITLE:**  
19.0m SEMI-TRAILER TURNING  
MOVEMENT SHEET 3

SCALE	AS SHOWN	FILE	THIS PLAN IS NOT TO BE USED FOR CONSTRUCTION UNLESS SIGNED BELOW
HORIZONTAL	--	DESIGN	DA
VERTICAL	--	DRAWN	DA
SURVEY DATUM	AHD	CHECKED	EBF
DATE	JUNE 18	APPROVED	
WAPC No.	--	DATE	JUNE 18
CADFILE NAME	PC16017-CI	DRAWING NO.	PC16017-CI-SK5
		REV.	F