

8 Burchell Way  
Kewdale WA 6105  
(08) 9361 1355  
play@natureplaysolutions.com.au

# STIRK PARK


ELIZABETH STREET, KALAMUNDA, WA, 6076

## MASTERPLAN








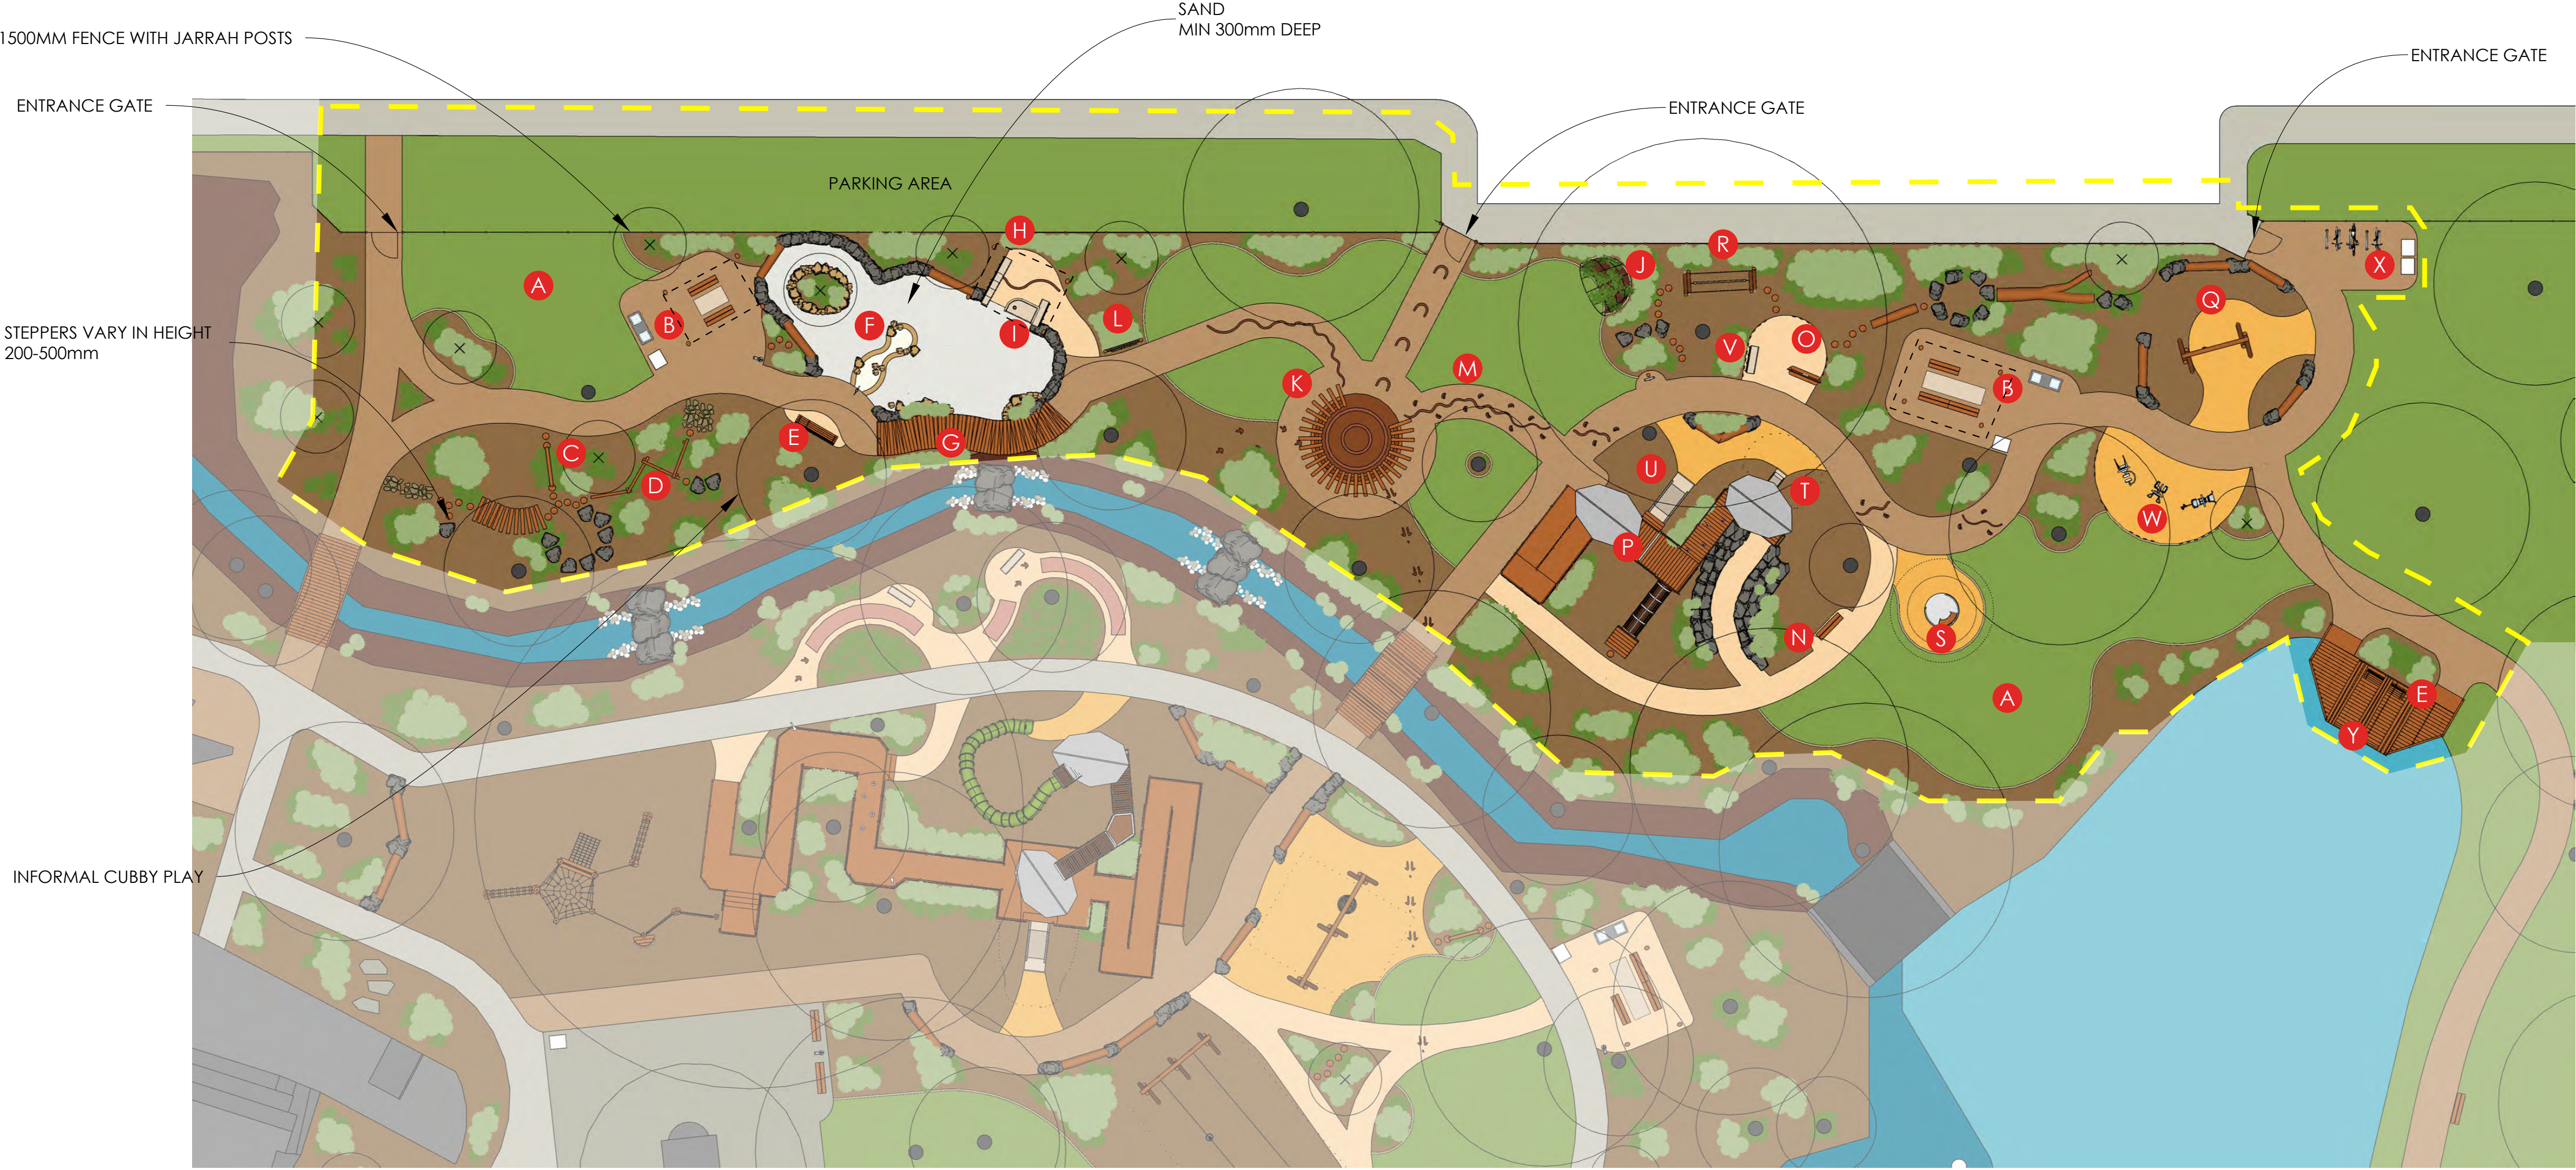




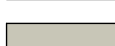

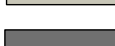


 



Job No: 4561  
Rev: E  
Date: Mar 2022  
Design: AL





LEGEND


- |                                                                                |                                            |                                                  |   |   |
|--------------------------------------------------------------------------------|--------------------------------------------|--------------------------------------------------|---|---|
| <b>A</b> OPEN TURF AREA                                                        | <b>I</b> BENCH SEAT WITH SAND PLAY TABLE*  | <b>Q</b> A FRAME DOUBLE SWING WITH TODDLER SEAT* |  LAWN              |  ROCK BOULDERS           |
| <b>B</b> PICNIC TABLE WITH CHUNKY BENCH , BBQ, BIN & SHELTER & WATER FOUNTAIN* | <b>J</b> MIA MIA*                          | <b>R</b> ROPE WALK                               |  QUARTZ SAND       |  CONCRETE STEPPER        |
| <b>C</b> BALANCE SLEEPER                                                       | <b>K</b> TIMBER ABOUR MEETING PLACE*       | <b>S</b> ACCESIBLE CAROUSEL *                    |  EXPOSED AGGREGATE |  TIMBER STEPPER          |
| <b>D</b> BALANCING LOG                                                         | <b>L</b> THONGAPHON*                       | <b>T</b> CONCRETE SLIDE 1200 *                   |  COLOURED CONCRETE |  LOG                     |
| <b>E</b> ACCESSIBLE BENCH SEAT WITH 3 ARMRESTS                                 | <b>M</b> ANIMAL/HUMAN TRACKS               | <b>U</b> CONCRETE SLIDE 1800 *                   |  MULCH             |  CONCRETE KERB           |
| <b>F</b> WATER CREEK WITH WATER FOUNTAIN*                                      | <b>N</b> CHUNKY BENCH                      | <b>V</b> BENCH SEAT *                            |  COLOURED CONCRETE |  EXISTING TREE           |
| <b>G</b> BOARDWALK*                                                            | <b>O</b> SHOP FRONT*                       | <b>W</b> OUTDOOR FITNESS EQUIPMENT               |  EXISTING PATH     |  PROPOSED TREE           |
| <b>H</b> TRANSITION BENCH *                                                    | <b>P</b> ZIG ZAG CLIMBER - MINI WITH RAMP* | <b>X</b> BIKE STORE                              |  EXISTING ROAD     |  PLANTS                  |
|                                                                                |                                            | <b>Y</b> VIEWING PLATFORM                        |  IAS RUBBER        |  SHELTER/ROOF            |
|                                                                                |                                            |                                                  |   |  FENCE WITH TIMBER POSTS |
- \*ACCESSIBLE

Scale Approx 1:200 @A1  
0 5 10 20m



8 Burchell Way  
Kewdale WA 6105  
(08) 9361 1355  
play@natureplaysolutions.com.au

STIRK PARK  
ELIZABETH STREET, KALAMUNDA, WA, 6076  
CONCEPT PLAN - AREA 1

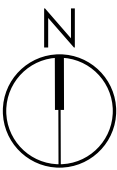

Job No: 4561  
Rev: E  
Date: Mar 2022  
Design: AL





**Q** A FRAME DOUBLE SWING WITH TODDLER SEAT



**W** OUTDOOR FITNESS EQUIPMENT



**O** SHOP FRONT (FROM BACK)



**O** SHOP FRONT (FROM FRONT)



ENTRANCE GATE



**K** TIMBER ARBOR MEETING PLACE



**G** BOARDWALK



**H I** TRANSITION BENCH, BENCH SEAT & SAND PLAY TABLE



**F** WATER CREEK WITH WATER FOUNTAIN



**B** PICNIC TABLE WITH CHUNKY BENCH, BBQ, BIN,



**C D** JOURNEY PATHWAY WITH BALANCE SLEEPER AND LOG



**A** OPEN TURF AREA



8 Burchell Way  
Kewdale WA 6105  
(08) 9361 1355  
play@natureplaysolutions.com.au

## STIRK PARK


ELIZABETH STREET, KALAMUNDA, WA, 6076

### AREA 1 - PERSPECTIVES



Job No: 4561  
Rev: E  
Date: Mar 2022  
Design: AL



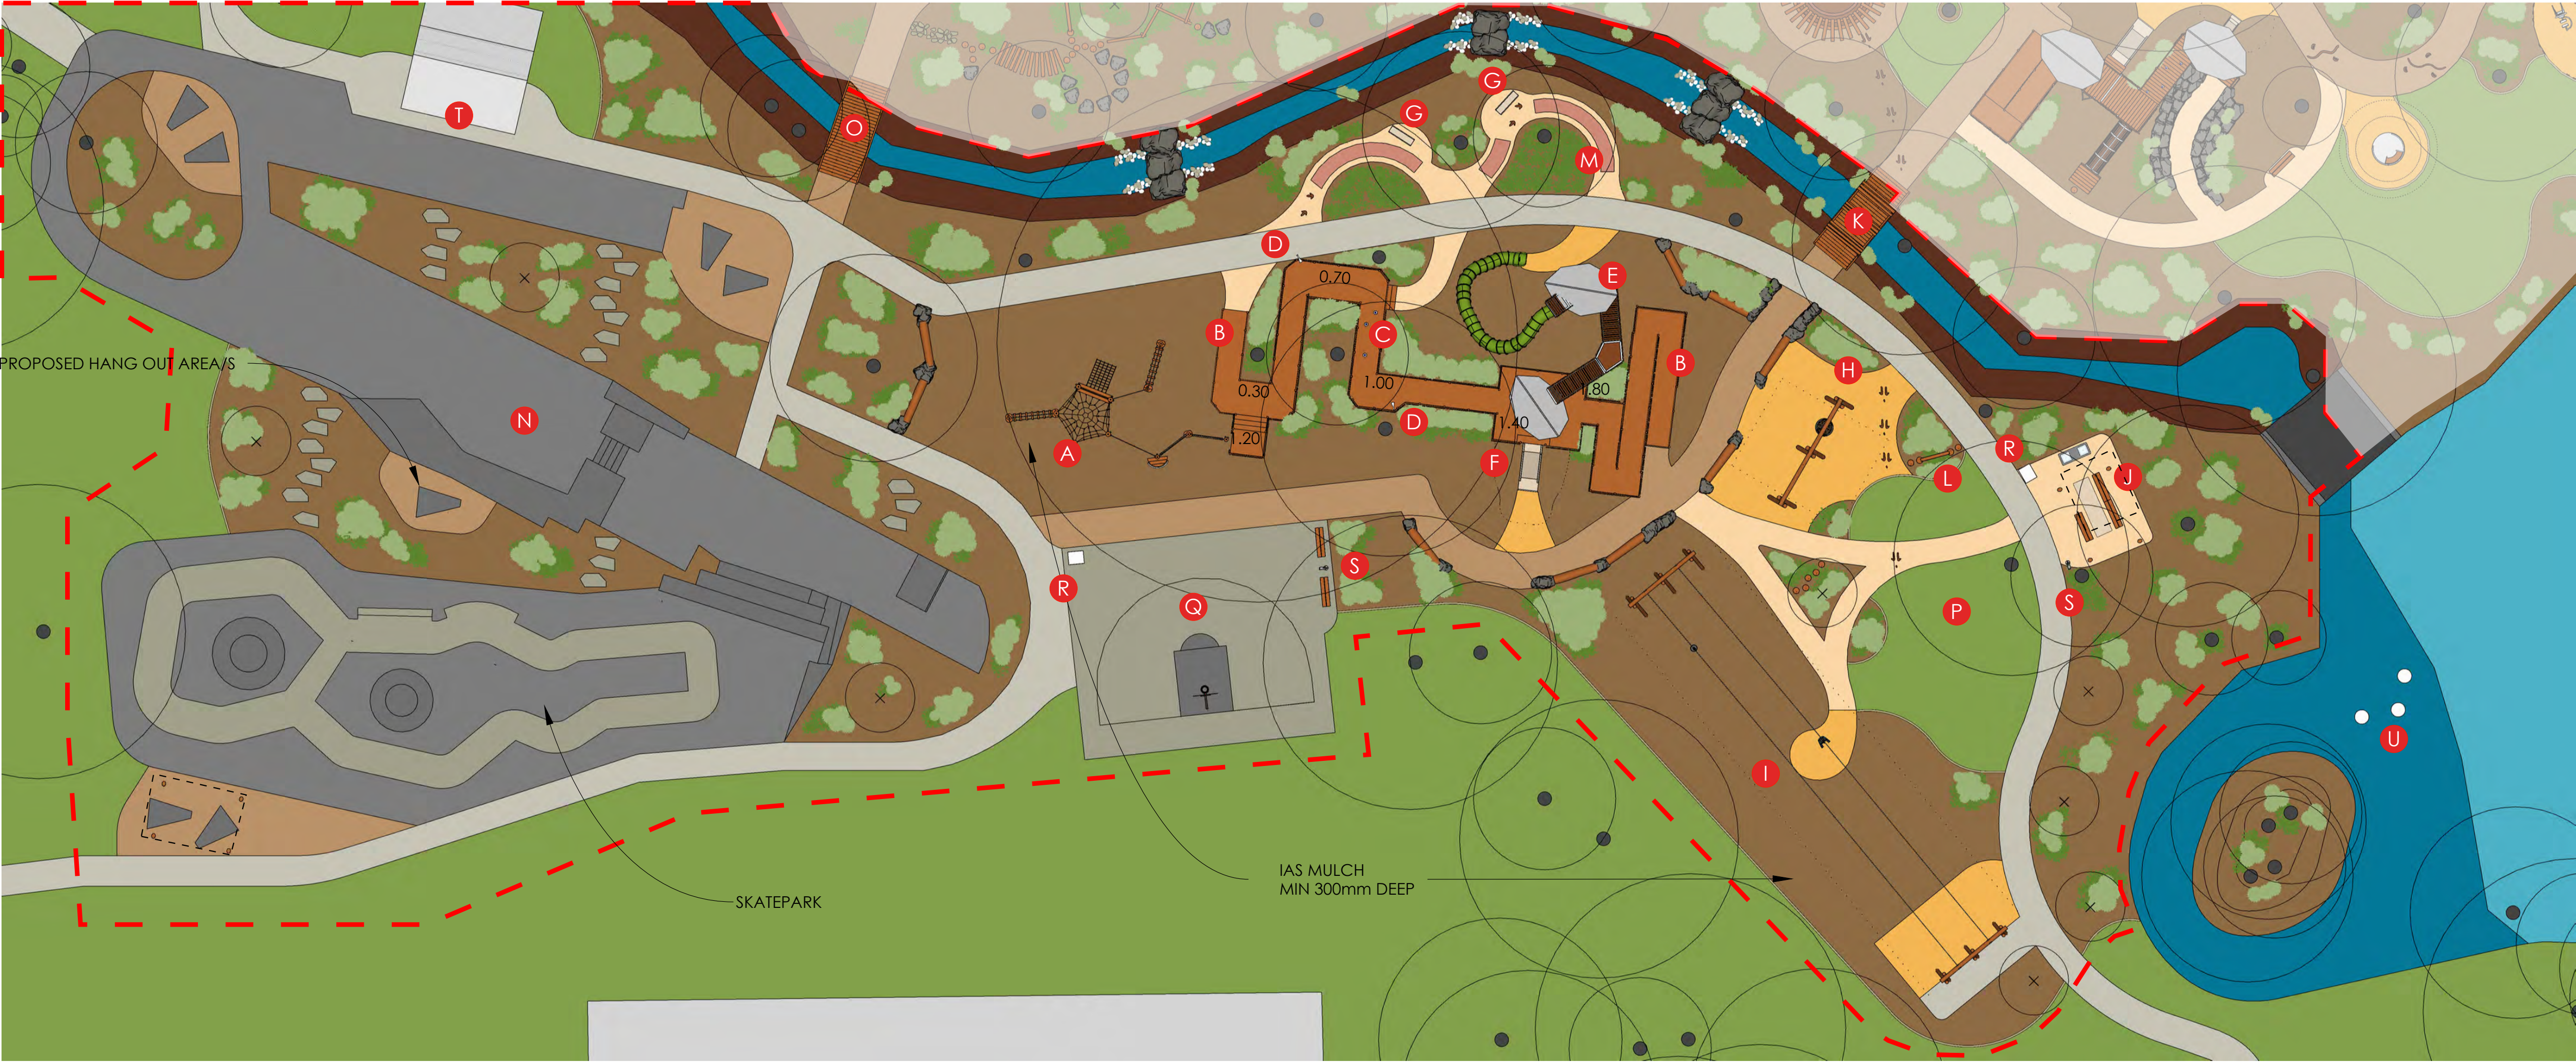

LEGEND

- A POSSUM HANGOUT
- B ZIG ZAG BOARDWALK\*
- C THREAD CHIMES\*
- D TALKING TUBES \*
- E ZIG ZAG CLIMBER
- F CONCRETE SLIDE 1800 \*
- G BENCH SEAT CONCRETE \*
- H TRIPLE SWING \*

- I FLYING FOX DOUBLE \*
- J PICNIC TABLE WITH CHUNKY BENCH & SHELTER\*
- K HISTORIC BRIDGE WITH ARBOUR\*
- L BALANCE SLEEPER 1.8M
- M SCHOOL TILED PATHWAY\*
- N SKATE PARK
- O BRIDGE\*
- P OPEN TURF AREA


- Q BASKETBALL AREA - 3X3
- R BINS
- S DRINKING FOUNTAIN
- T TOILET BLOCK
- U WATER MISTERS

- LAWN
- QUARTZ SAND
- EXPOSED AGGREGATE
- MULCH
- COLOURED CONCRETE
- EXISTING PATH
- EXISTING ROAD
- IAS RUBBER

- ROCK BOULDERS
- CONCRETE STEPPER
- TIMBER STEPPER
- LOG
- CONCRETE KERB
- EXISTING TREE
- PROPOSED TREE
- PLANTS
- SHELTER/ROOF

\*ACCESSIBLE

Scale Approx 1:200 @A1  
0 5 10 20m

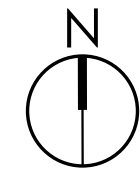

Job No: 4561  
Rev: E  
Date: Mar 2022  
Design: AL



8 Burchell Way  
Kewdale WA 6105  
(08) 9361 1355  
play@natureplaysolutions.com.au

STIRK PARK  
ELIZABETH STREET, KALAMUNDA, WA, 6076  
CONCEPT PLAN - AREA 2





**A** POSSUM HANGOUT



**B** ZIG ZAG BOARDWALK



**B E** ZIG ZAG BOARDWALK WITH CLIMBER



**B E F** ZIG ZAG BOARDWALK WITH CLIMBER & CONCRETE SLIDE



**F** CONCRETE SLIDE



**G M** SCHOOL TILED PATHWAY WITH CONCRETE BENCH



**G M** SCHOOL TILED PATHWAY WITH CONCRETE BENCH



**H** TRIPLE SWING



**J R S** PICNIC TABLE WITH CHUNKY BENCH, DRINKING FOUNTAIN AND BIN WITH SHELTER



**J R S** PICNIC TABLE WITH CHUNKY BENCH, DRINKING FOUNTAIN AND BIN WITH SHELTER



**I** FLYING FOX DOUBLE



**I** FLYING FOX DOUBLE




8 Burchell Way  
Kewdale WA 6105  
(08) 9361 1355  
play@natureplaysolutions.com.au

# STIRK PARK

ELIZABETH STREET, KALAMUNDA, WA, 6076

## AREA 2 - PERSPECTIVES

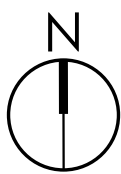

Job No: 4561  
Rev: E  
Date: Mar 2022  
Design: AL