



SEMI MOUNTABLE KERB DETAIL

SCALE 1:10

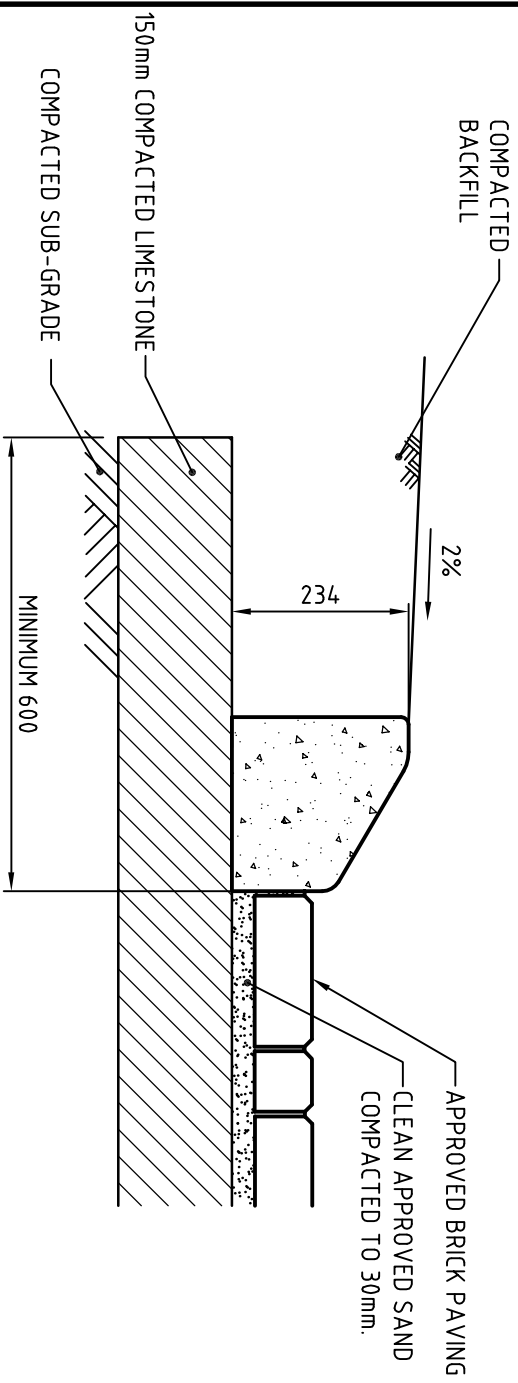

SEMI MOUNTABLE KERB FOR BRICK PAVING

SCALE 1:10

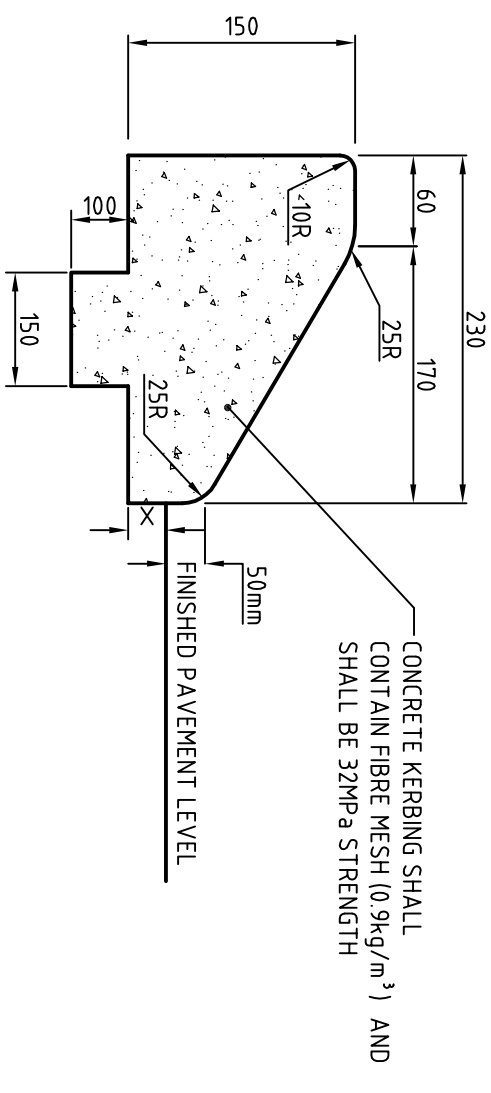


SEMI MOUNTABLE KERB DETAIL (MRD TYPE)

SCALE 1:5

KEYED ON ALL SWEEPS

NOTES

1. ASPHALT THICKNESS - 30mm AC10.
2. CONTRACTION JOINTS AT 2.0m CENTRES.
3. EXPANSION JOINTS AT 6.0m CENTRES (TYPE LOCKJOINT ONLY)
4. FOOTPATH JOINTS TO COINCIDE WITH KERB JOINTS.
5. CONCRETE KERBING SHALL CONTAIN FIBRE MESH 0.9kg/m<sup>3</sup> AND SHALL BE 32MPa STRENGTH.
6. ALL MEASUREMENTS ARE IN MILLIMETRES UNLESS NOTED OTHERWISE.

 <p><b>Shire of Kalamunda</b> DEPARTMENT OF ENGINEERING SERVICES</p>	TITLE:	SEMI MOUNTABLE KERB DETAIL
	DRN: <b>G LAWRENCE</b>	DATE: <b>31/07/2006</b>
APPROVED:	SCALE: <b>AS SHOWN</b>	
INIT: _____	DATE: _____	
		DWG NO: <b>SHEET 7C/30</b>