

LOCALITY PLAN  
N.T.S.


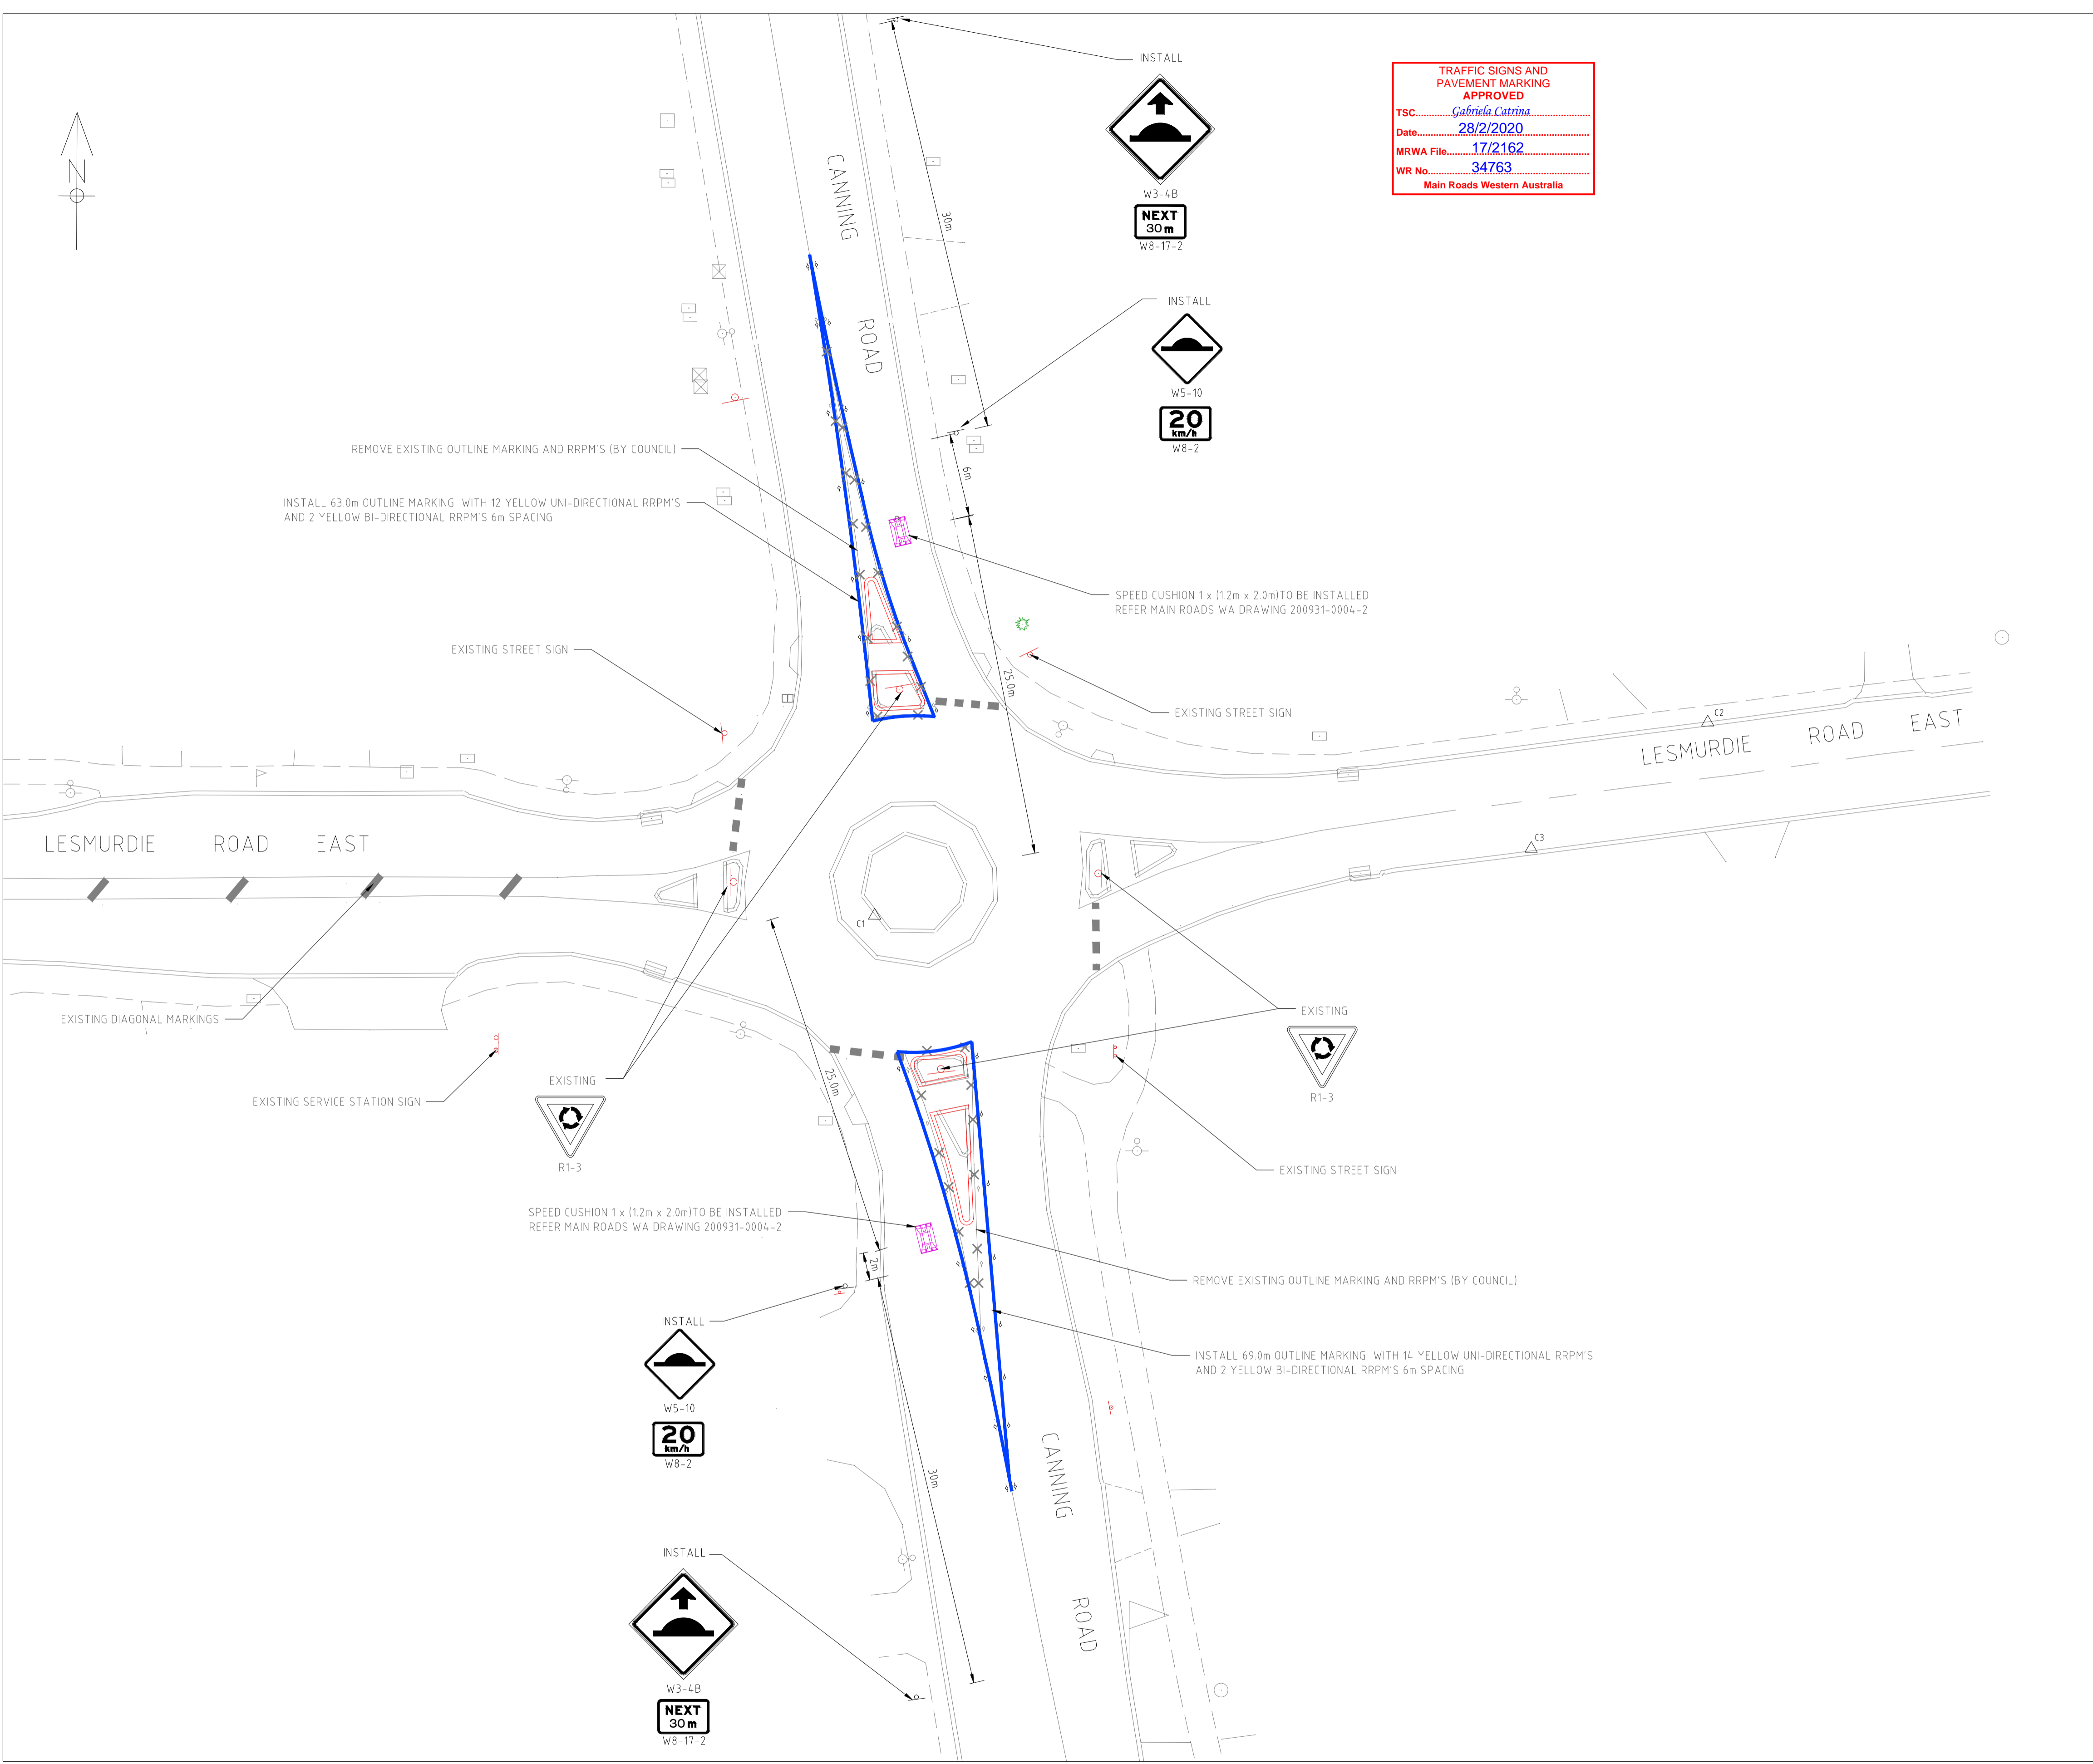
LINEMARKING NOTES:

1. CADASTRAL INFORMATION APPROXIMATE ONLY.
2. X DENOTES EXISTING LINE TO BE REMOVED BY THE CITY OF KALAMUNDA
3. ALL PAVEMENT LINEMARKING LINETYPES TO CONFORM WITH MRWA DRAWING NO 9931-0198-2 AND 200331-091.
4. WHITE LINING AND SIGNAGE TO BE UNDERTAKEN BY MRWA OR ITS CONTRACTORS.
5. ALL REDUNDANT LINEMARKING AND SIGNAGE TO BE REMOVED BY THE CITY OF KALAMUNDA
6. ROAD HUMP-FLAT TOP PLATFORM TO BE INSTALLED IN ACCORDANCE WITH MAIN ROADS WA DRAWING 200331-129-5

LEGEND:

|                 |  |
|-----------------|--|
|                 | CONCRETE PAVING TO BE 150mm THICK 32MPA CONCRETE WITH REINFORCEMENT AND COLOURED TO MATCH SURROUNDING COLOUR |
|                 | SPEED CUSHION TO BE CONSTRUCTED (BY CITY) REFER MAIN ROADS WA DRAWING 200931-0004-2                          |
| <b>EXISTING</b> |  |
|                 | SEMI-MOUNTABLE KERB  |
|                 | FOOTPATH   |
|                 | CROSS OVER   |
|                 | OUTLINE MARKING  |
|                 | BROKEN SEPARATION LINE MARKING   |
|                 | EXISTING GIVEWAY LINE MARKING  |
|                 | UNIDIRECTIONAL YELLOW RRPMS  |
|                 | ROAD SIGN  |
|                 | TELSTRA PIT  |
|                 | EXISTING TREE  |
|                 | SIDE ENTRY PIT   |
|                 | STREET LIGHT POLE  |
|                 | CADASTRE   |
| <b>PROPOSED</b> |  |
|                 | SEMI-MOUNTABLE KERB  |
|                 | OUTLINE MARKING  |
|                 | BROKEN SEPARATION LINE MARKING   |
|                 | EXISTING GIVEWAY LINE MARKING  |
|                 | UNIDIRECTIONAL YELLOW RRPMS  |

**WARNING**  
SERVICES AND CADASTRAL BOUNDARY LOCATIONS ARE ONLY INDICATIVE AND MUST NOT BE USED FOR EXCAVATION. THE "ONE CALL 1100" SYSTEM SHALL BE USED TO OBTAIN ACCURATE SERVICE LOCATIONS.

**TRAFFIC SIGNS AND PAVEMENT MARKING APPROVED**  
 TSC: Gabriela Catama  
 Date: 28/2/2020  
 MRWA File: 17/2162  
 WR No: 34763  
 Main Roads Western Australia

PLAN

|                                     |  |                              |
|-------------------------------------|--|------------------------------|
|                                     | <b>ASSET SERVICES</b>  |                              |
|                                     | <b>CANNING ROAD</b><br>CANNING / LESMURDIE RD INTERSECTION<br>ROUNDABOUT MODIFICATION<br>KALAMUNDA |                              |
| <b>SIGN &amp; LINE MARKING PLAN</b> |  |                              |
| DRAWING-No. 4337-01-02/2            | -SHEET /REVISION   | ORIGINAL DRG. SIZE <b>A1</b> |

| No. | REVISION                     | BY | DATE     | AUTH | No. | REVISION | BY | DATE | AUTH | SCALE: | DATE: | DISCIPLINE: | STRUCTURE CODE: |
|-----|------------------------------|----|----------|------|-----|----------|----|------|------|--------|-------|-------------|-----------------|
| 0   | ISSUED FOR APPROVAL          | SD | 10/05/19 |      |     |          |    |      |      | 1:250  |       | CI          | 420             |
| 1   | AMENDED AS PER MRWA MARK UPS | SD | 17/06/19 |      |     |          |    |      |      |        |       |             |                 |
| 2   | SPEED CUSHION AMENDED        | SD | 27/02/20 |      |     |          |    |      |      |        |       |             |                 |

|  |   |   |
|--|---|---|
| SURVEYED: <b>G. SHEWAN</b><br>ENGINEERING SURVEYOR ..... 30/04/2019        | DRAWN: <b>S.DOSS</b><br>INFRASTRUCTURE DESIGN OFFICER ..... 30/04/2019    | AUTHORIZED: <b>R. KORENHOF</b><br>MANAGER ASSET DELIVERY ..... 20/05/2019 |
| DESIGNED: <b>S. DOSS</b><br>INFRASTRUCTURE DESIGN OFFICER ..... 30/04/2019 | CHECKED: <b>L. PUDHOTA</b><br>COORDINATOR PROJECT DESIGN ..... 17/05/2019 | APPROVED: <b>B. JACKSON</b><br>DIRECTOR ASSET SERVICES ..... 20/05/2019   |

|                           |                                |
|---------------------------|--------------------------------|
| DATUM: AHD<br>GRID: PCC94 | DISCIPLINE: CI<br>JOB No. 3446 |
|---------------------------|--------------------------------|